


NE Cor. NW 1/4
 Sec. 8, T23S, R5W
 Fd. ALPHA Capped Rebar
 from County Reference Ties

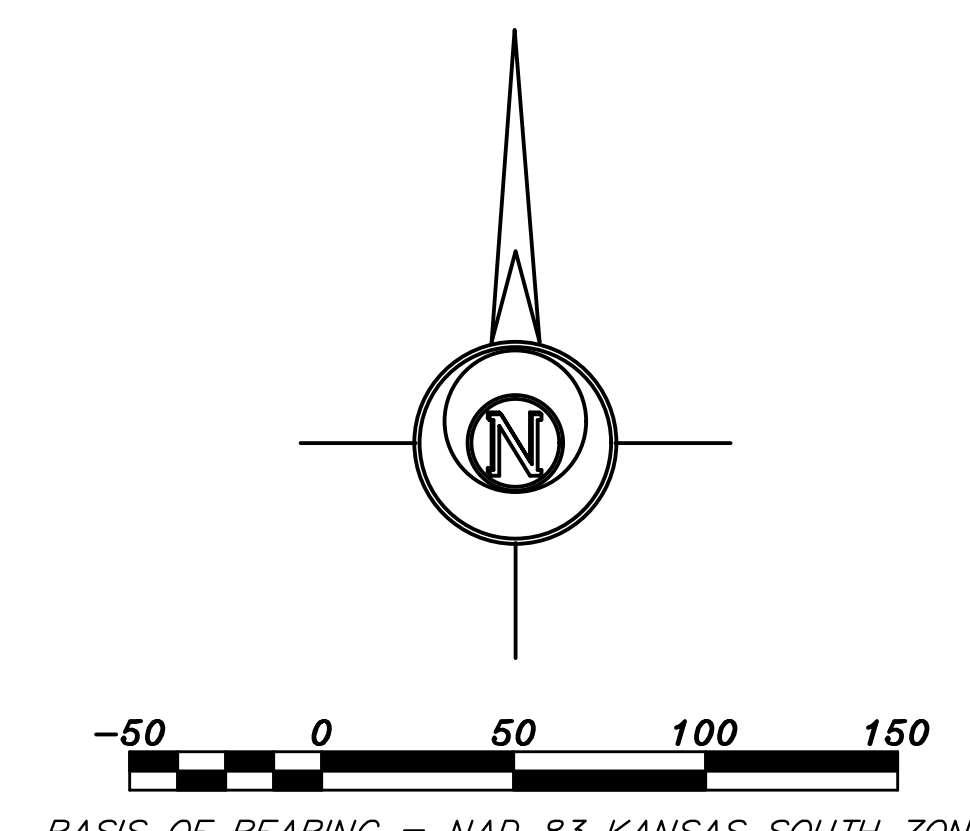

- LEGEND**
- - Survey Monument Found
 - - 5/8" x 24" Iron Rebar Set w/G.S.S. Cap
 - X- - Fence
 - ⊕ - Fire Hydrant
 - ⊙ - Guy Anchor
 - ⊕ - Guard Post
 - ⊕ - Gas Meter
 - ⊕ - Light Pole
 - ⊕ - Light Pole with concrete Base
 - ⊕ - Sanitary Sewer Manhole
 - ⊕ - Power Pole
 - ⊕ - Water Meter
 - ⊕ - Water Well
 - ⊕ - Water Valve
 - ⊕ - Sprinkler Head
 - (M) - Measured
 - (PL) - Platted

SITE PLAN

Prepared For: NOBLE REAL ESTATE LLC		Description: LOTS 1 & 2, BLOCK 1, LACY ADDITION TO HUTCHINSON RENO COUNTY, KANSAS	
Prepared By: GSS		Garber Surveying Service, P.A.	
HUTCHINSON (Main Office) 2908 North Plum St. 67502 Ph. 620-665-7032 Fax 620-663-7401		McPHERSON (Branch Office) 115 East Main St. 67460 Ph. 620-241-4441 Fax 620-241-4458	
NEWTON (Branch Office) 511 North Poplar St. 67114 Ph. 316-283-5053 Fax 316-283-5073		MANHATTAN (Branch Office) 3226 Kimball Ave Ste. 82 66503 Ph. 785-320-4810	
Drawn By: WA MK ES	Scale: 1"=50'	Date of Field Work: January 2, 2019	Job No:
Checked By: DEG	Date: 06/07/2019	Sheet 3 of 14 Sheet(s)	G2019-2