

TN

RECEIVED
Amy Allison, 10/5/2020, 1:45:33 pm

APPROVED
Amy Allison, 10/5/2020, 1:45:39 pm

GENERAL BLDG ELEV....

1. VERIFY ALL DIMENSIONS/WORK TO BE DONE. NOTIFY ARCHITECT IMMEDIATELY OF ANY...
2. FINISHED FLOOR ELEVATION = 100.00'
3. BRICK EXPANSION JOINTS: REFERENCE ELEVATIONS FOR LOCATIONS. IF LOCATIONS NOT SHOWN, PROVIDE JOINTS VERTICALLY EVERY 20'-0" O.C.

XPRESS WELLNESS CLINIC

1808 E. 17th AVE.
HUTCHINSON, KS 67501

PALM DEVELOPMENT



WOLD | HFR DESIGN
113 North Liberty Street
Jackson, TN 38301

woldhfr.com | 731.421.8000

I hereby certify that this plan, specification or report was prepared by me or under my direct supervision and that I am a duly Licensed

under the laws of the State of


License Number: _____ Date _____

Description	Revisions	
	Date	Num


Proj. #: 207169
Date: AUGUST 24, 2020
Drawn: [PM]
Check: [QC]

BUILDING ELEVATIONS

A 04.01

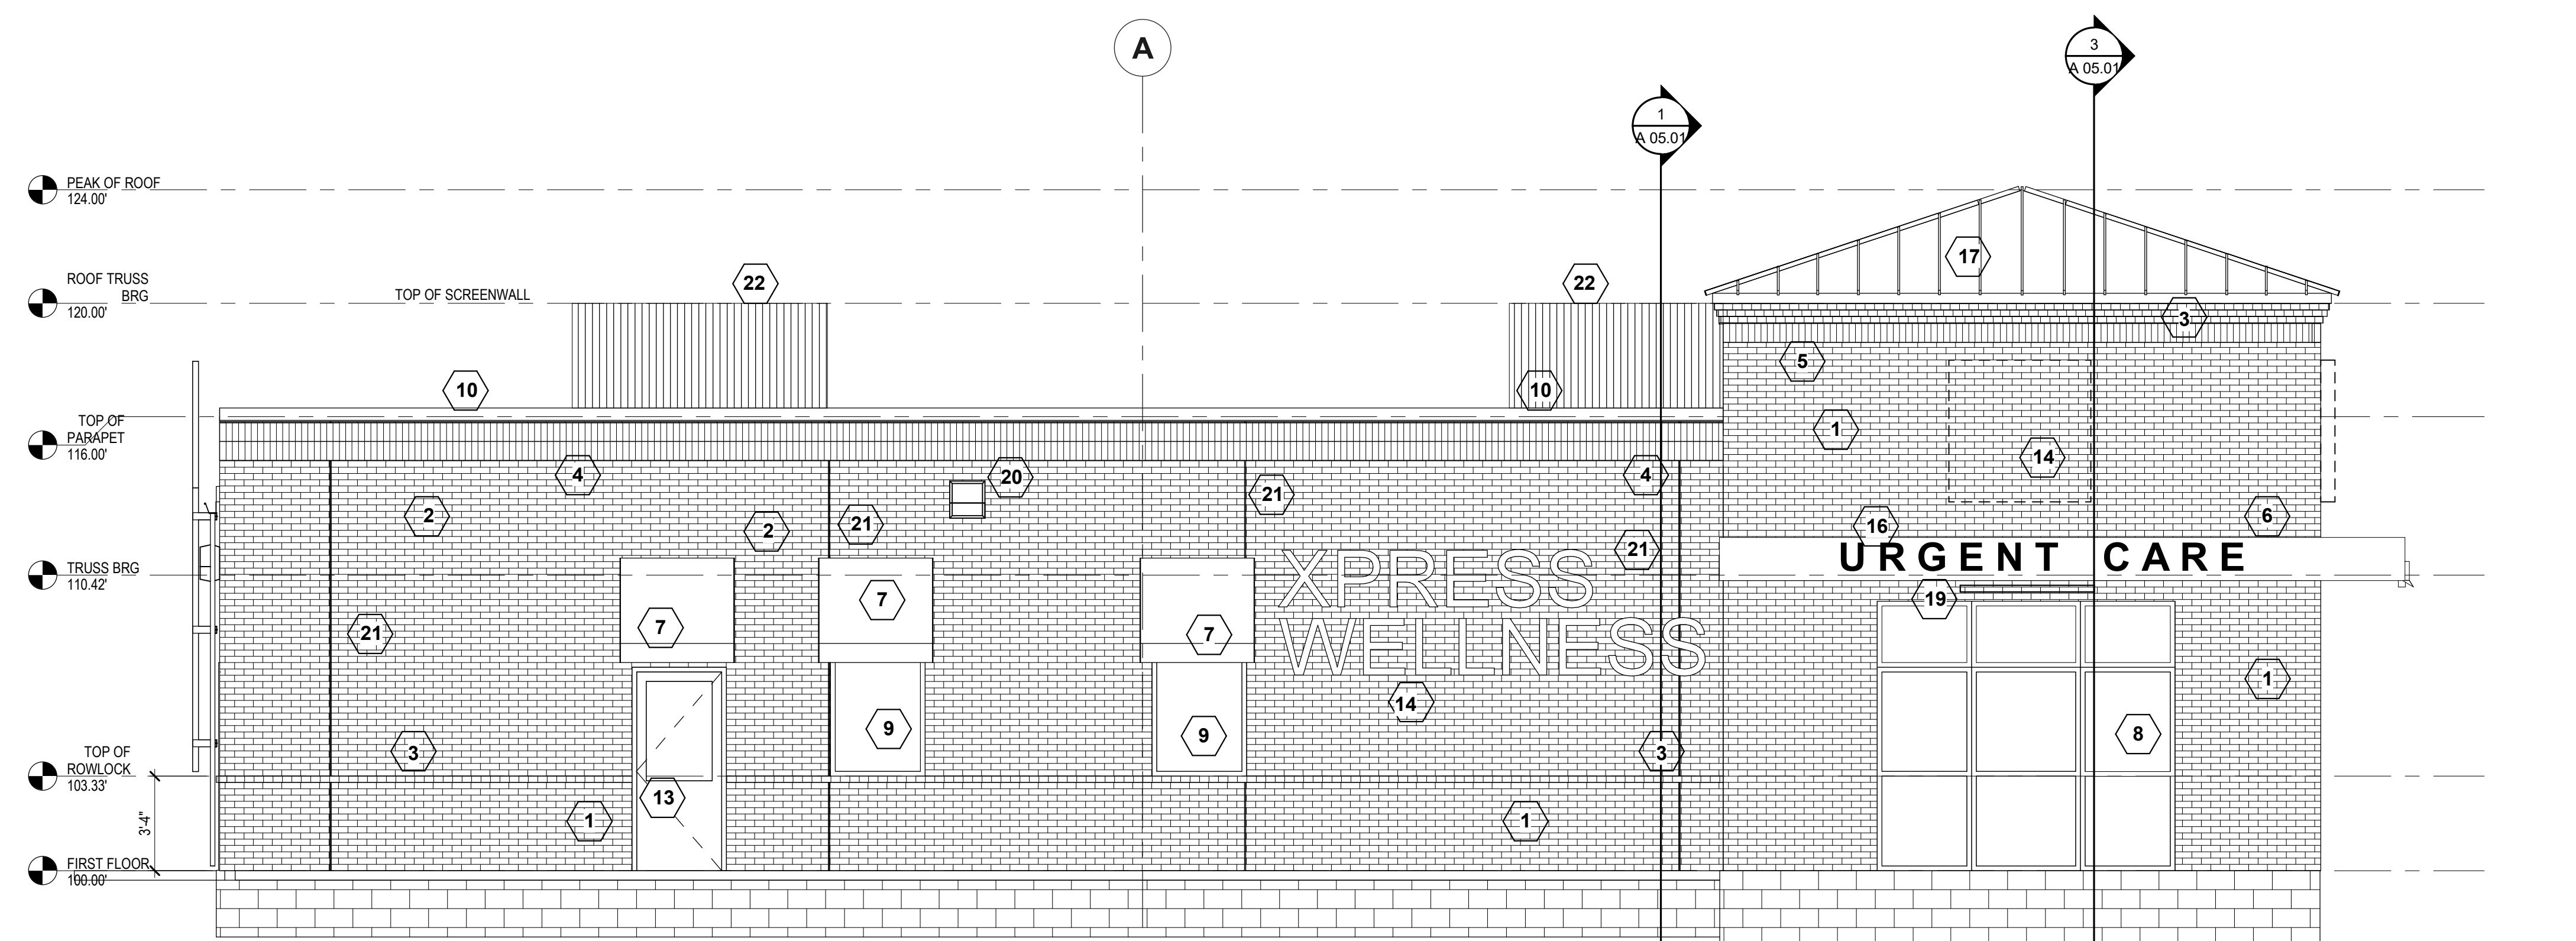

1 EAST ELEVATION
REF: 1 / A 01.01

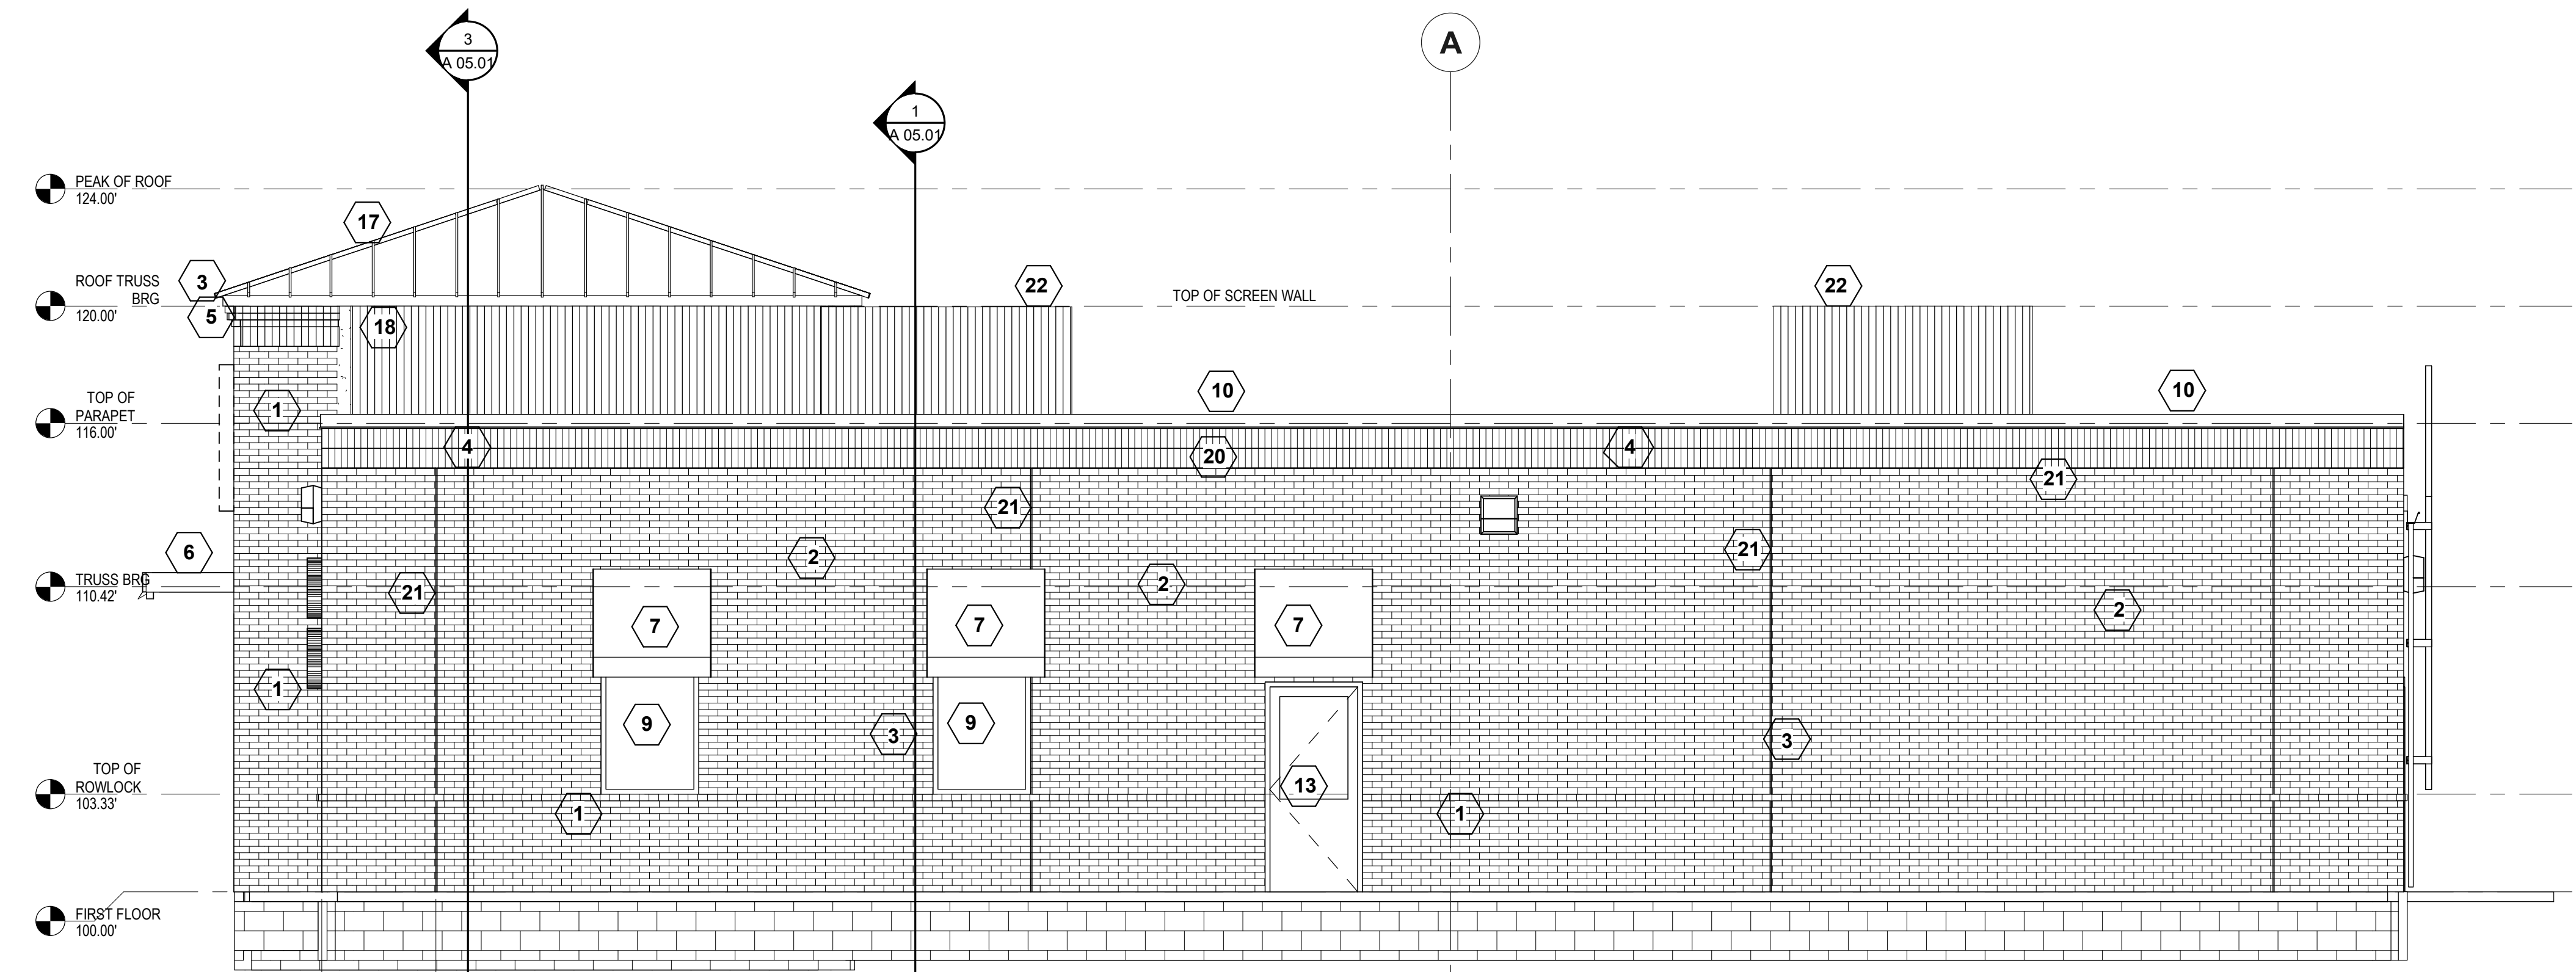

2 WEST ELEVATION
REF: 1 / A 01.01

- 1 BRICK VENEER (COLOR A)
TORRINGTON w/ CHARCOAL MORTAR
KING SIZE THINBRICK SIZE HERITAGE
BLEND TUP055, ITEM #831096
- 2 BRICK VENEER (COLOR B)
COVENTRY COTTAGE w/ LIMESTONE MORTAR
KING SIZE HERITAGE TEXTURE BLEND
BLEND TUP892, ITEM #858312
- 3 BRICK ROWLOCK (COLOR A)
TORRINGTON w/ CHARCOAL MORTAR
KING SIZE THINBRICK SIZE
HERITAGE TEXTURE
BLEND TUP055, ITEM #831096
- 4 BRICK SOLDIER COURSE (COLOR A)
TORRINGTON w/ CHARCOAL MORTAR KING
SIZE THINBRICK SIZE HERITAGE TEXTURE
BLEND TUP055, ITEM #831096
- 5 BRICK SOLDIER COURSE (COLOR B)
COVENTRY COTTAGE w/ LIMESTONE MORTAR
KING SIZE HERITAGE TEXTURE BLEND
TUP892, ITEM #858312
- 6 ALUMINUM CANOPY (COLOR F)
RED (PANTONE PMS 180 C)
- 7 CANVAS AWNING ON ALUM FRAME (COLOR D)
PANTONE PMS 368
- 8 ALUMINUM STOREFRONT ENTRANCE (COLOR C)
MANUFACTURERS STANDARD BRONZE
- 9 ALUMINUM STOREFRONT WINDOWS (COLOR C)
MANUFACTURERS STANDARD BRONZE
- 10 ALUMINUM PARAPET CAP (COLOR C)
MANUFACTURERS STANDARD BRONZE
- 11 ALUMINUM GUTTER (BRONZE)
MANUFACTURERS STANDARD BRONZE
- 12 ALUMINUM DOWNSPOUT (COLOR E) WITH
SPLASHBLOCK, MANUFACTURERS STANDARD WHITE
- 13 INSULATED HM DOOR & FRAME
PAINT TO MATCH BRONZE STOREFRONT (COLOR C)
- 14 LOGO SIGNAGE
- 15 ROOF ACCESS LADDER
- 16 10" WHITE LETTERING
(COLOR E)
- 17 METAL ROOF (COLOR D)
PANTONE PMS 368
- 18 METAL WALL PANEL (COLOR C)
MANUFACTURERS STANDARD BRONZE
- 19 DECORATIVE LIGHT FIXTURE (UNDER CANOPY)
- 20 WALL PACK
- 21 EXPANSION JOINT
- 22 METAL SCREEN WALL (COLOR C)

A