


LDRON & STR.

S.E. 1/4, SEC. 32, TWP. 22S, R. 5 W.

N.E. 1/4 SECTION 32, TOWN
RENO COUN

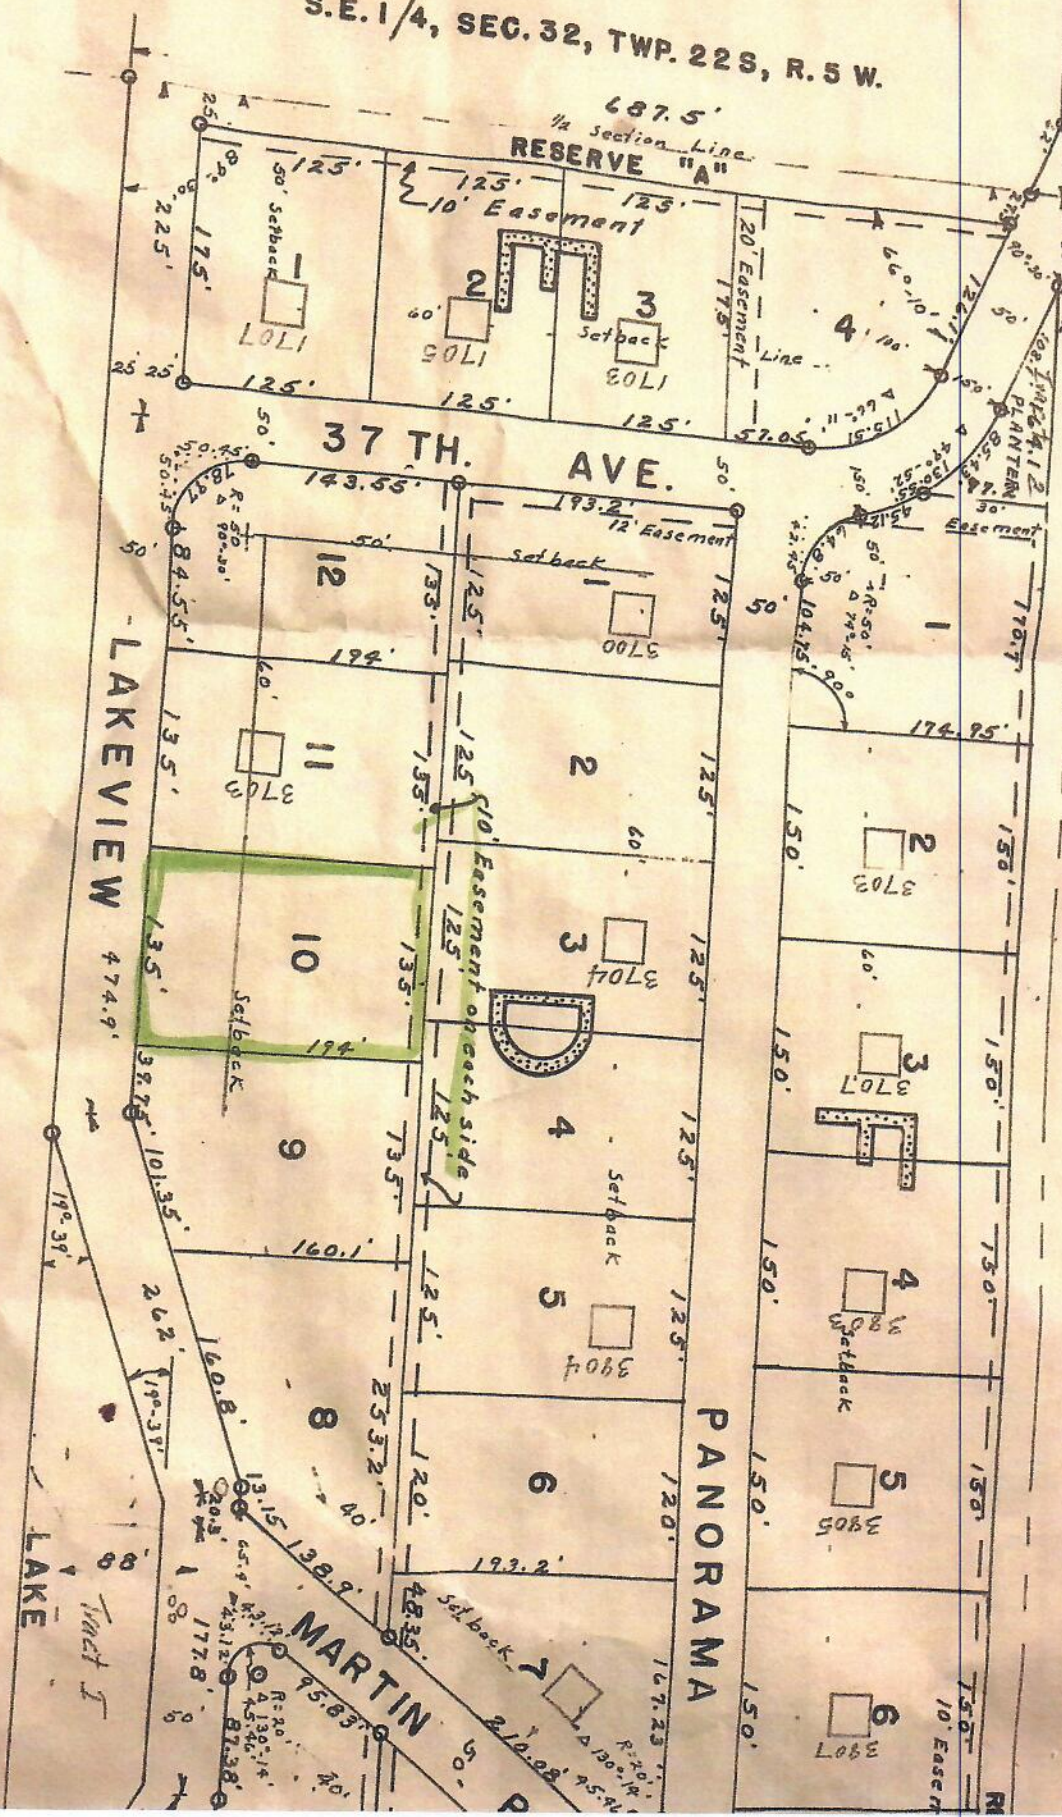

Bunte

R-3

Lean Piers Set in Concrete.

Line Slope in place.

Tract I

MARTIN