


P:\PROJECTS (After 11-22-08)\AVE B & ADAMS WATER TWR FENCE\AVE B & Adams Water Twr Fence\WTR_PNC_EXPORT.dwg, 9/23/2008 8:02:57 AM, 1:3

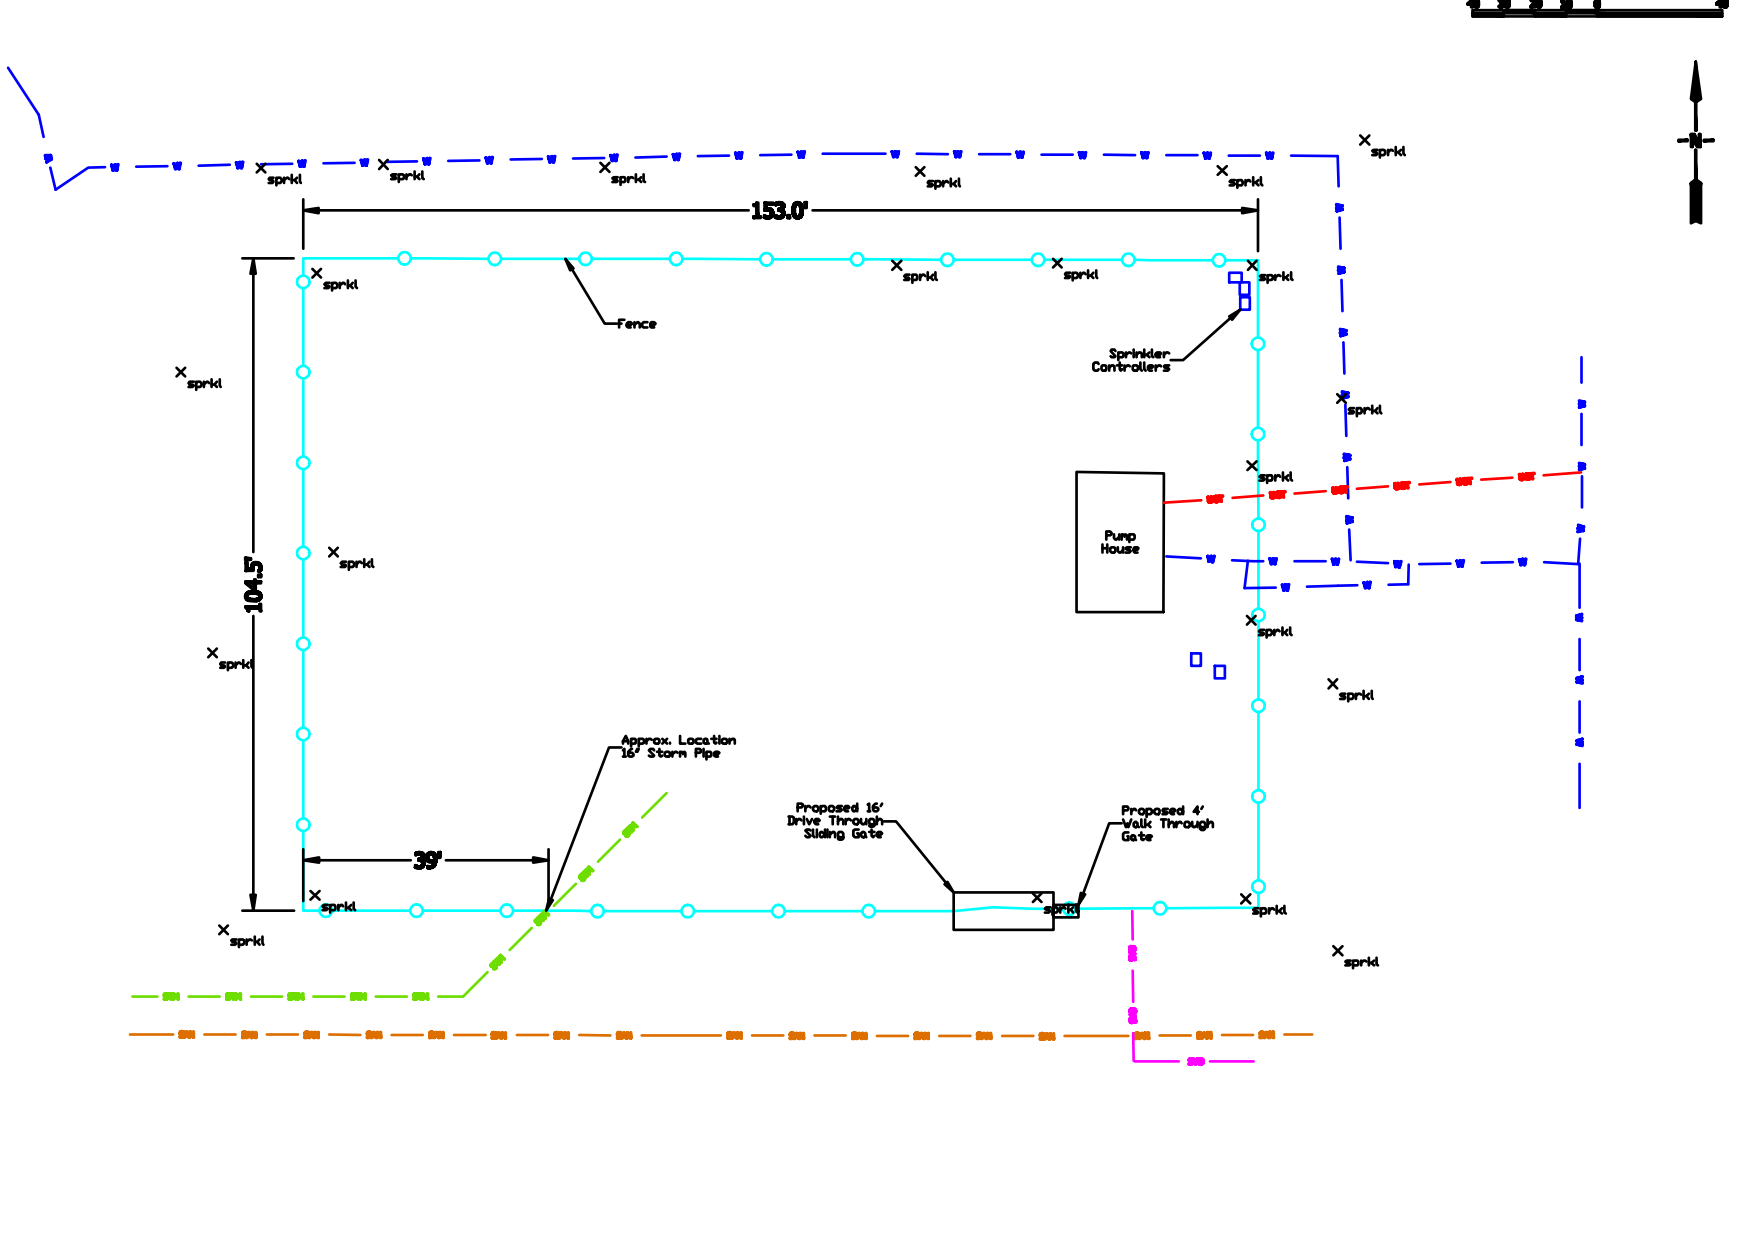

DESIGNED BY
 DRAWN BY
 CHECKED BY
 CITY OF HUTCHINSON

City of Hutchinson

NO.	DATE	REVISIONS	BY	IN
4				
3				
2				
1				

**Ave B & Adams
 Water Tower Fence**

Sheet No.	Total Sheet
#	##